
DIMENSION	ARTERIAL	COLLECTOR	LOCAL
Α	1.5"	1.5"	1.5"
В	2"	2.5"	2"
С	3"	-	-
D	8"	8"	** 6"
E	50'	40'	30'
F	*	*	12'
G	10'	8'	6'

- \* SEE SEC. 8-48(2) FOR PAVEMENT WIDTH
- \*\* 10" OF GAB RÉQUIRED UNDER CUL-DE-SACS

A-TYPE "F" ASPHALTIC CONCRETE C-ASPHALTIC BASE

B-TYPE "B" ASPHALTIC CONCRETE D-GRADED AGGREGATE BASE (GAB)

OR SOIL CEMENT STABILIZED BASE

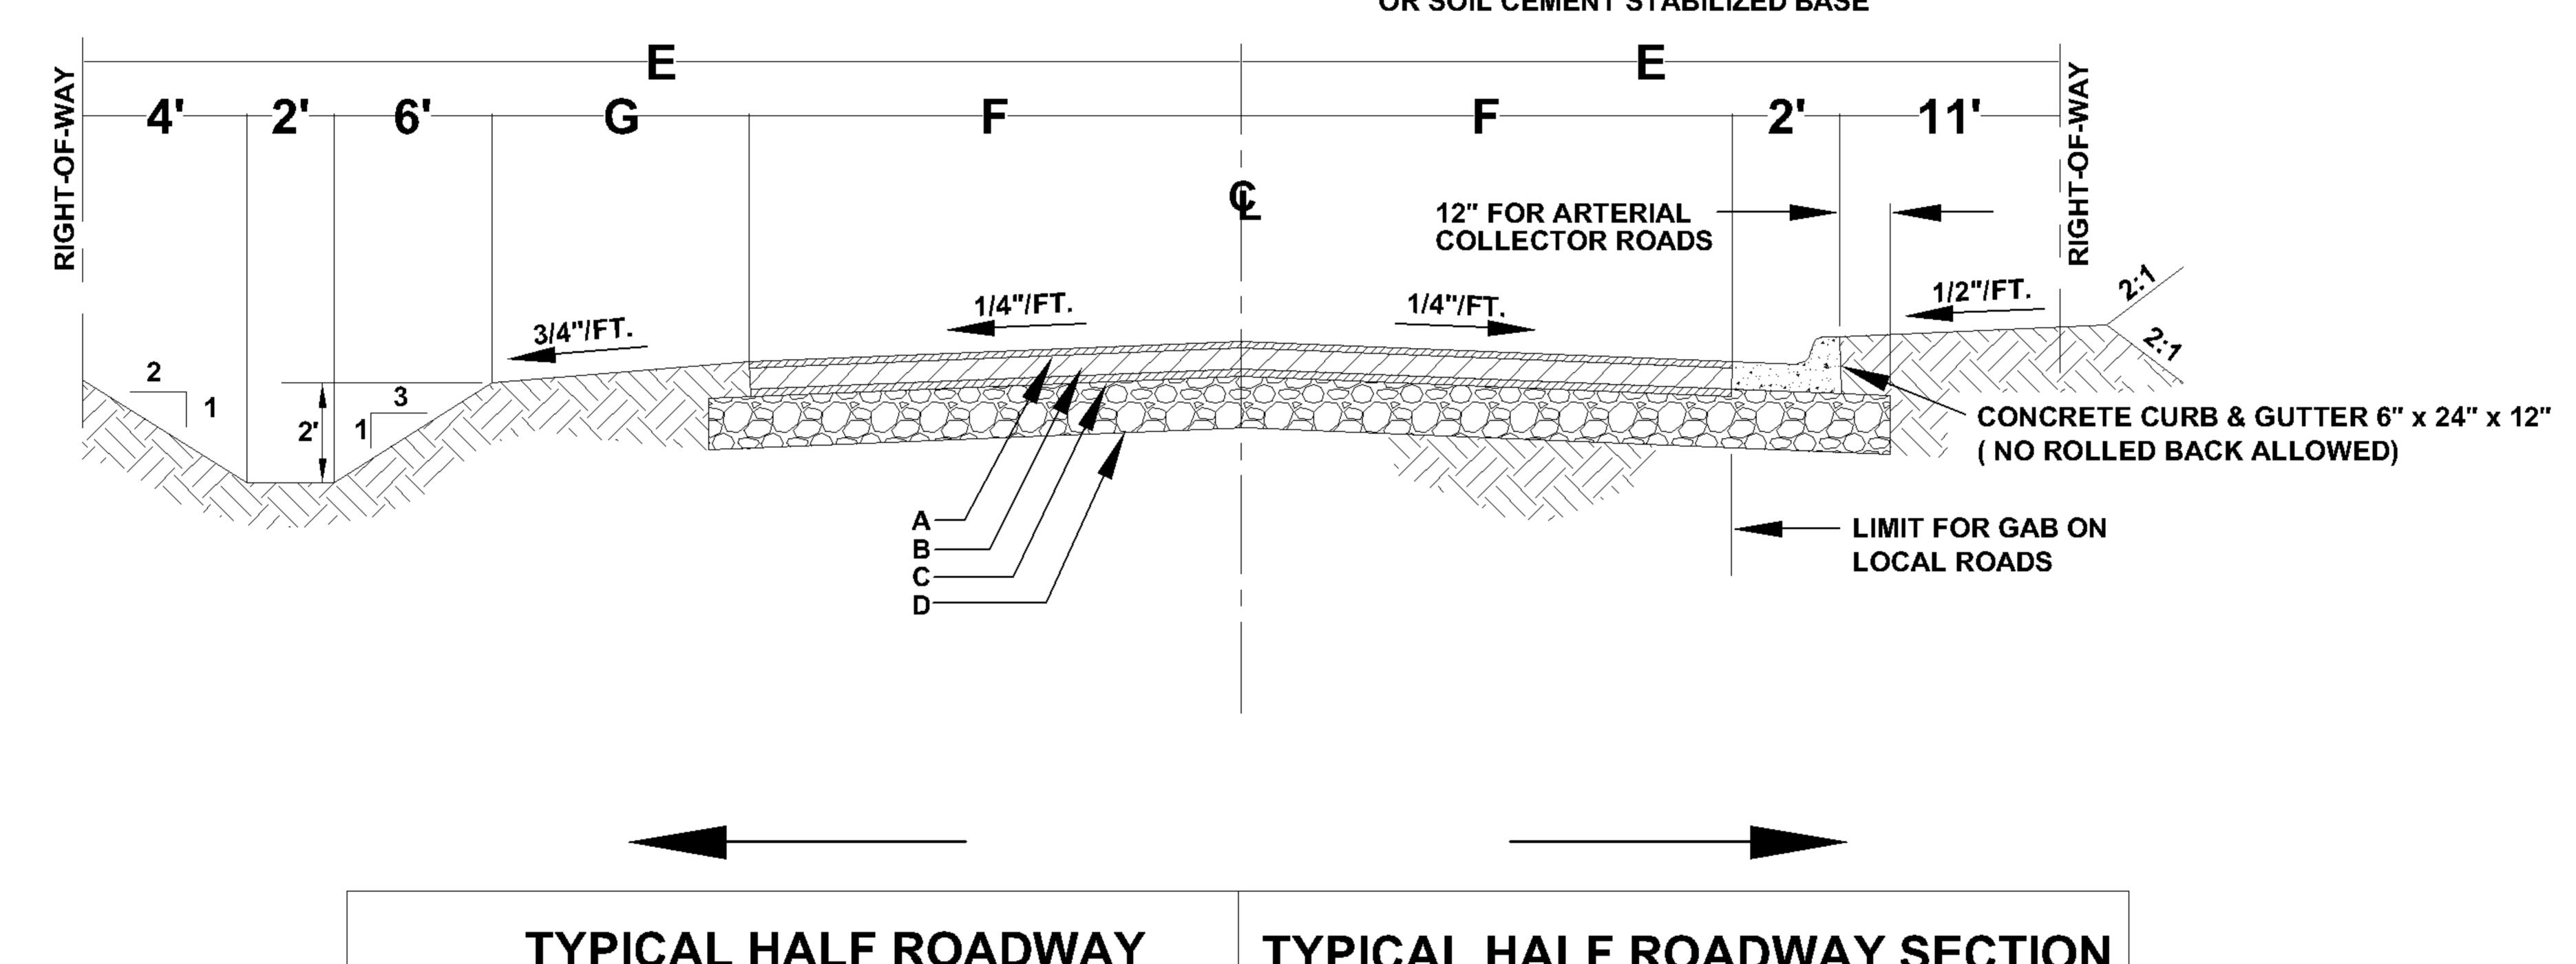

DRAWN BY: JJG

## TYPICAL HALF ROADWAY SECTION W/ DITCHES

## TYPICAL HALF ROADWAY SECTION W/ CURB AND GUTTER

		FAYETTE COUNTY, GEOR ENGINEERING DEPARTME TELEPHONE: 770.460.573 WEBSITE: www.fayettecou	NT 80 EXT. 5410

REVISIONS

NO.

DATE

BY

## FAYETTE COUNTY TYPICAL ROAD CROSS SECTION

FIGURE 8-49(4)

SCALE: NTS DATE: SEPTEMBER 27, 2006